


THE FIRST FLOOR OF A BUILDING ERECTED ON
LOT 443 ON PLAN WD 5588
PARISH OF NERANG, COUNTY OF WARD

BARRANBALI STREET

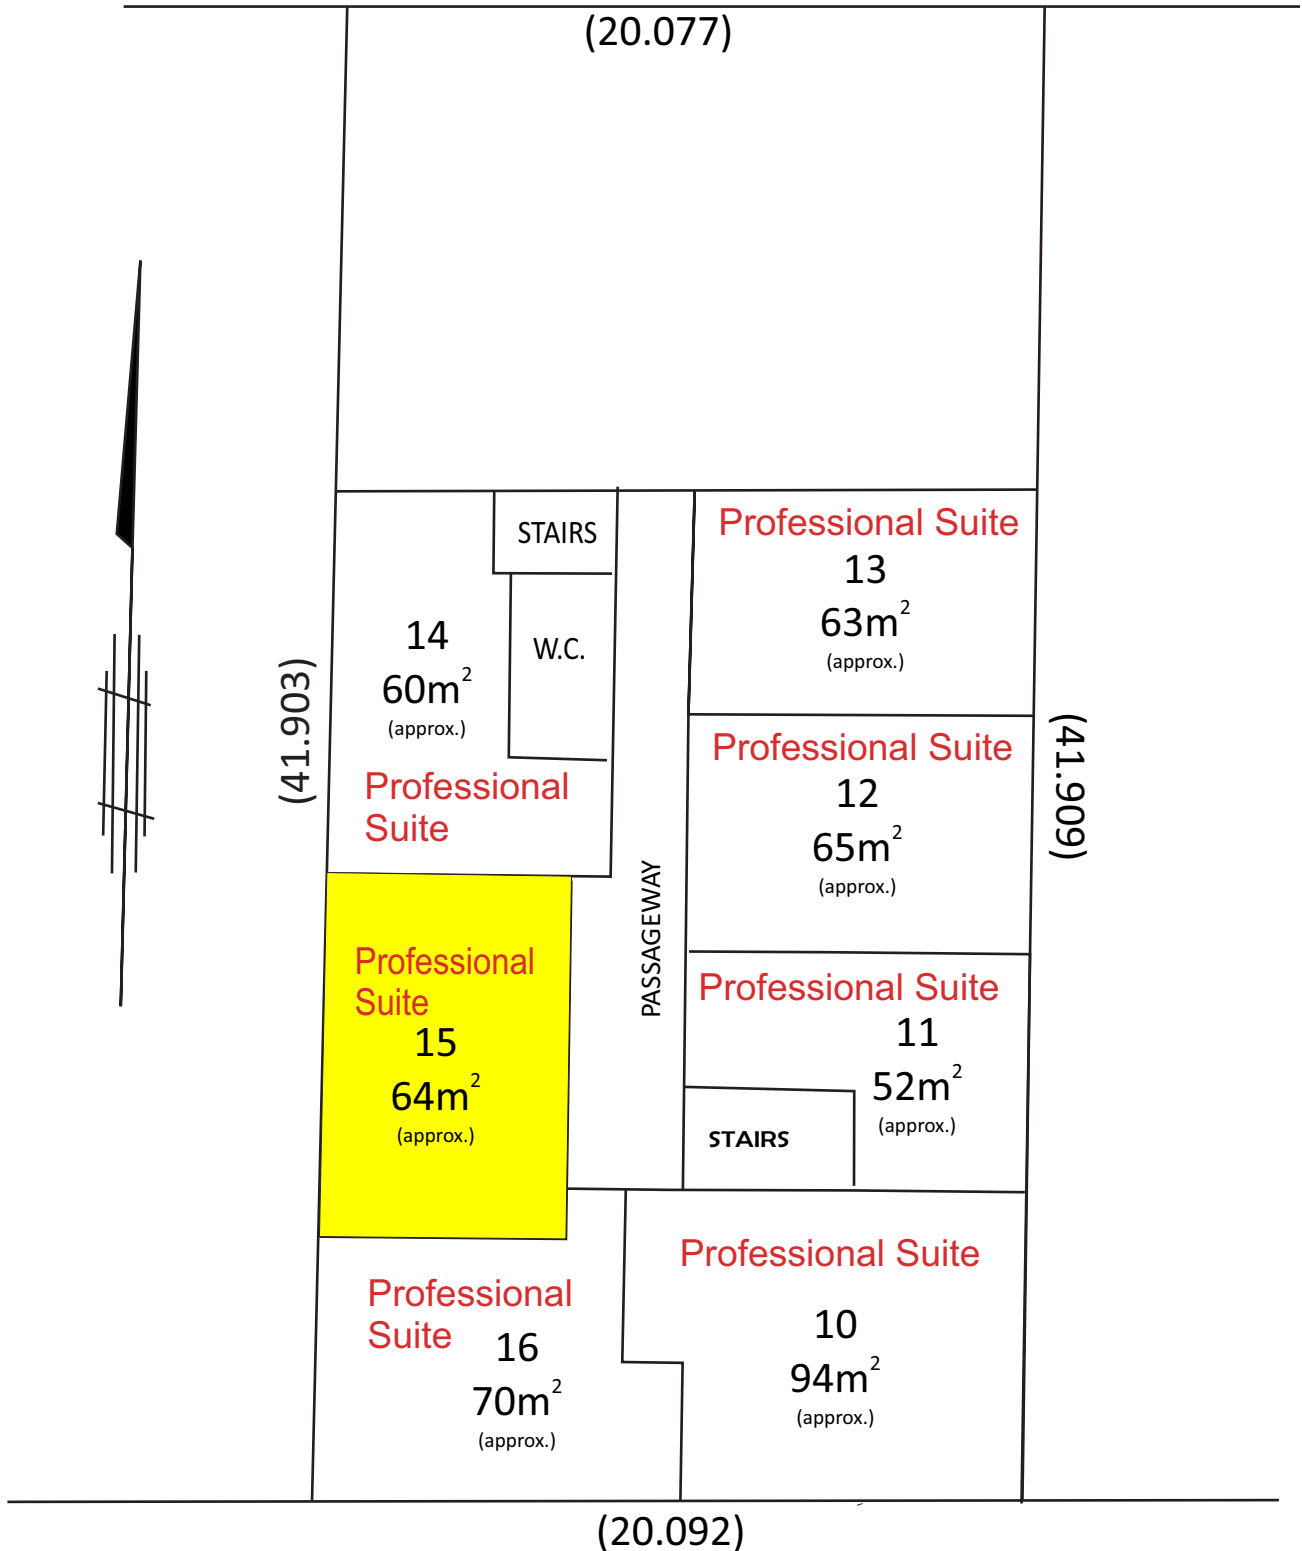

THOMAS DRIVE