

BENNETT & BENNETT 96.153.A247 (15153800) (MC)

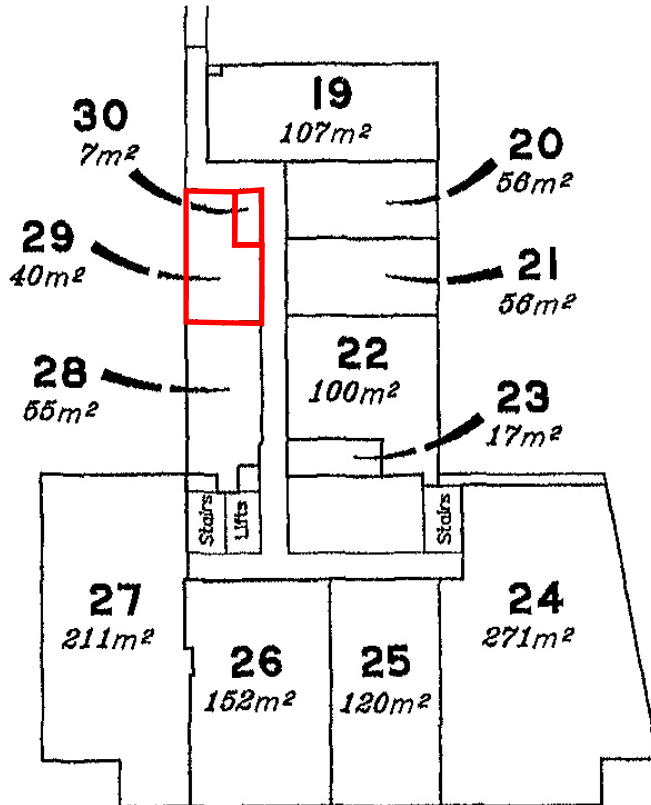
Building Units and Group Titles Act 1980
BUILDING UNITS AND GROUP TITLES REGULATION 1980
(Form 9)

Name of Building: Cavill Park

Section 8(1),
Sheet No. 10 of 16 Sheets

BUILDING UNITS PLAN NO. 103758

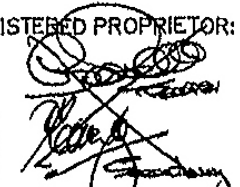


LEVEL D



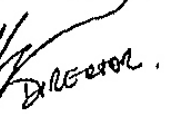
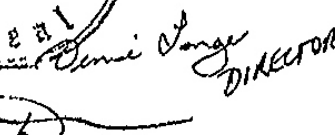
SCALE: 1:400

Floor areas are approximate only.

SIGNATURE OF REGISTERED PROPRIETOR:


 Seal


 Director

 Director

Chief Executive Officer

Gold Coast City Council